


FIRST FLOOR

RJS ARCHITECTS

EXISTING BACKGROUND DRAWINGS FROM A RECENT MILLON CHASE BY DAVID Z MARGIE INTERESTS

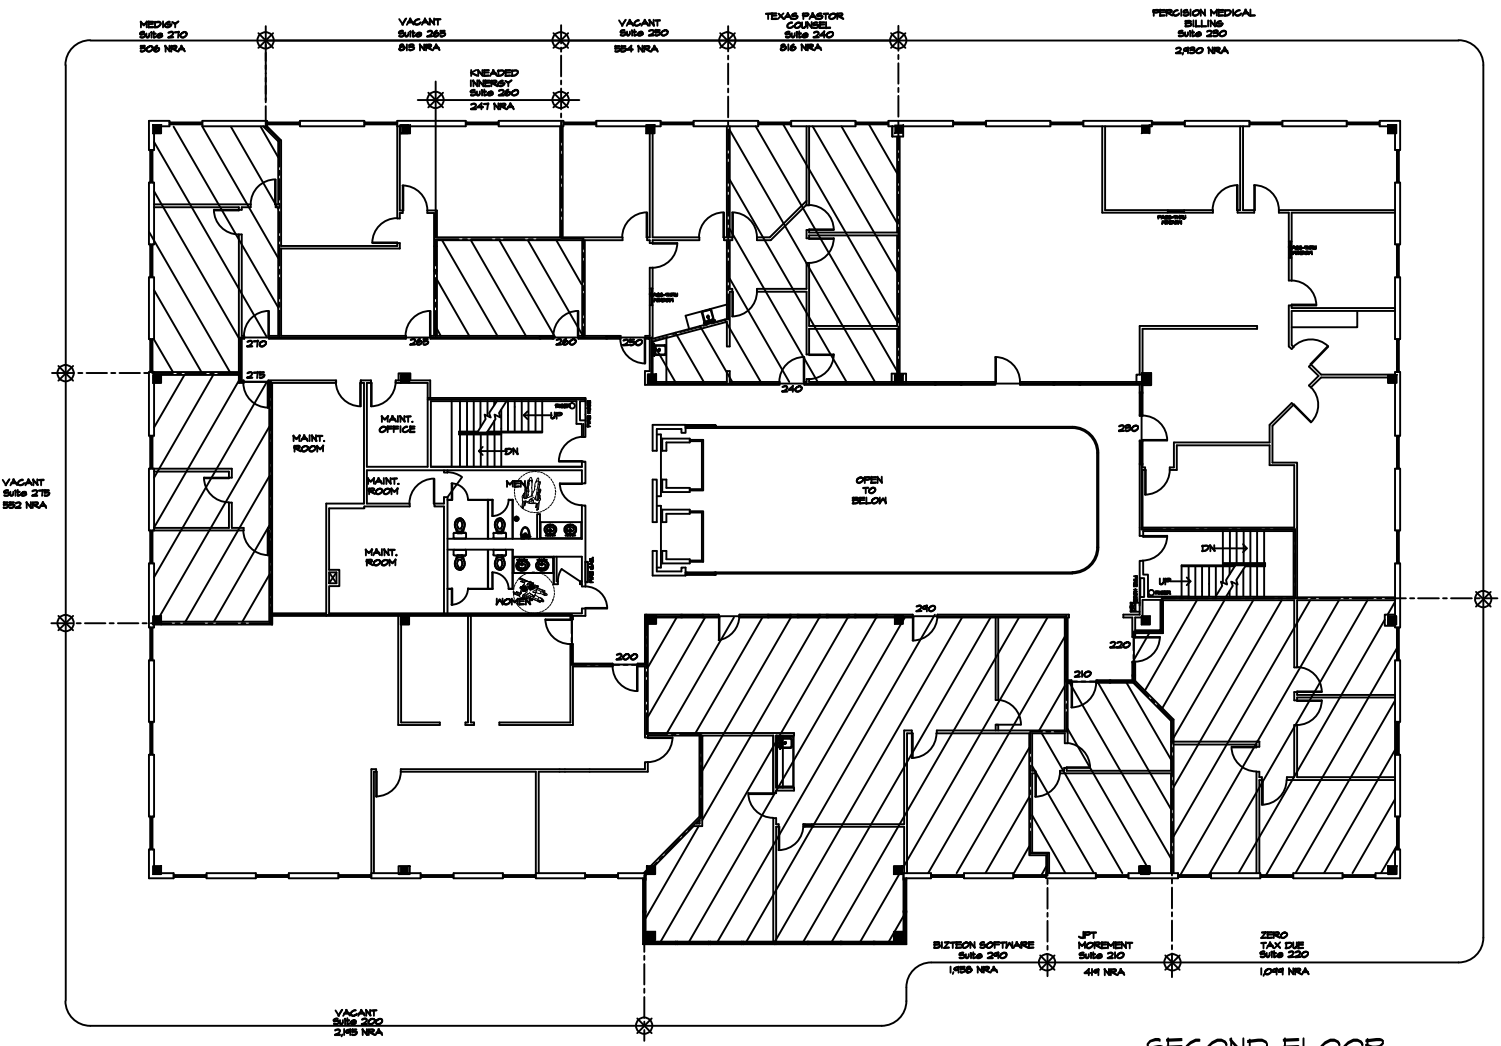


SECOND FLOOR

RUS ARCHITECTS


INTERESTS

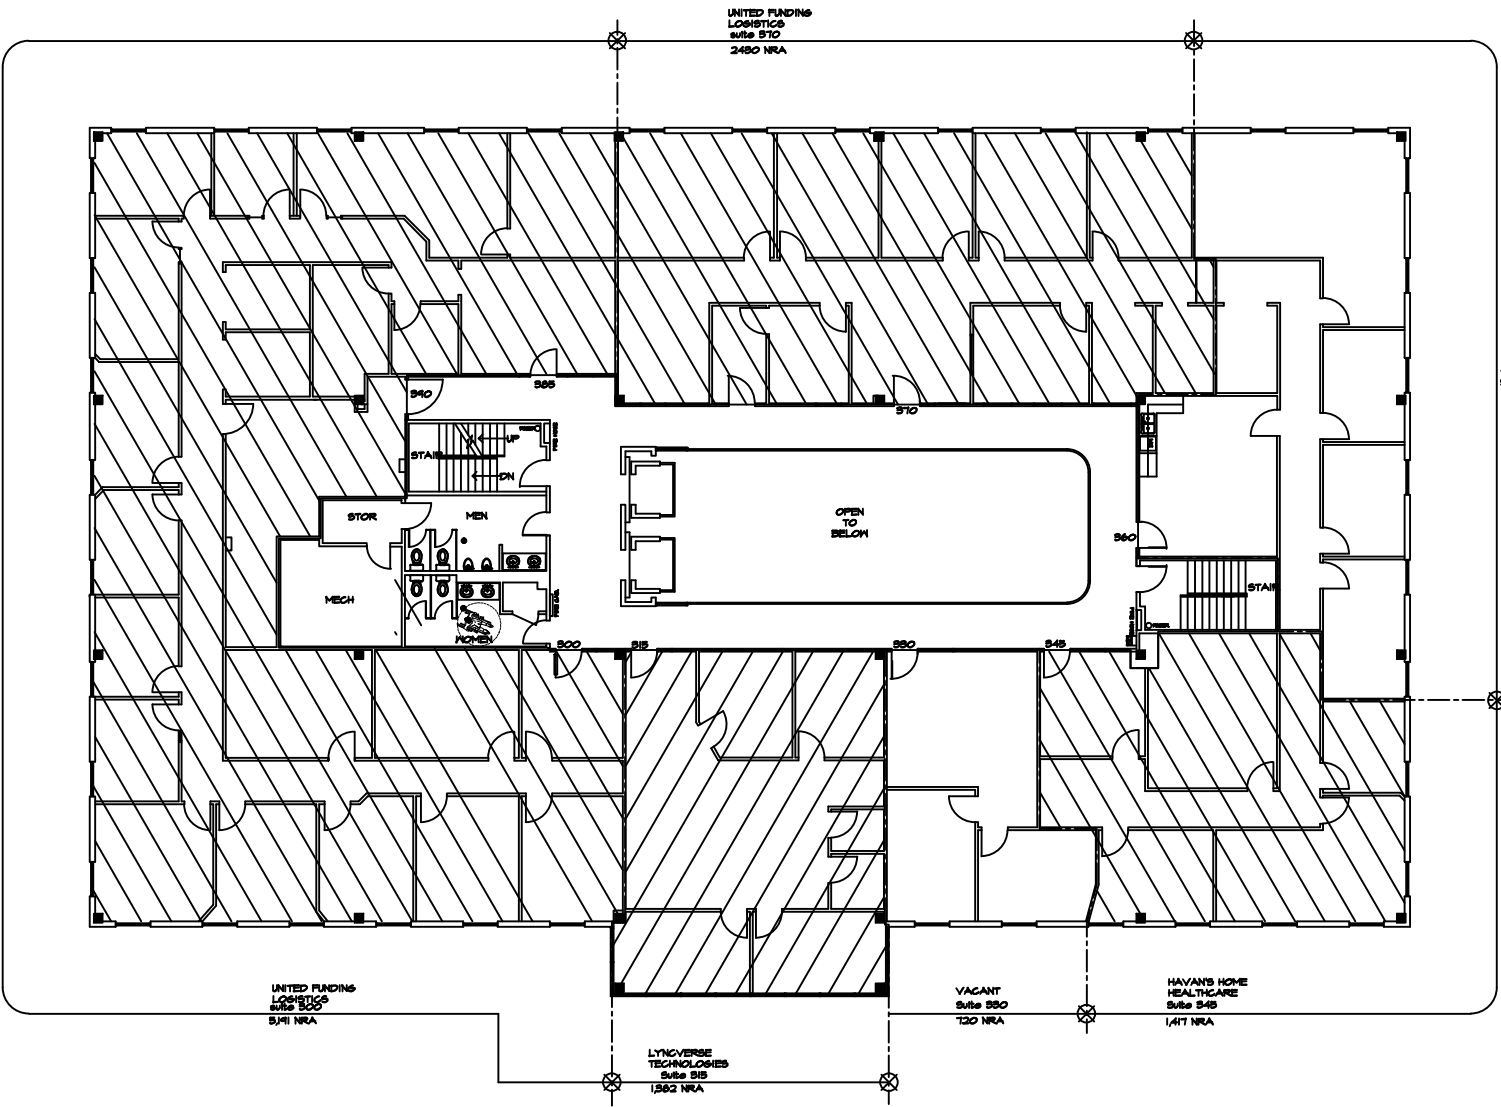

UNITED FUNDING
LOGISTICS







THIRD FLOOR

RUS ARCHITECTS



INTERESTS

A1.3

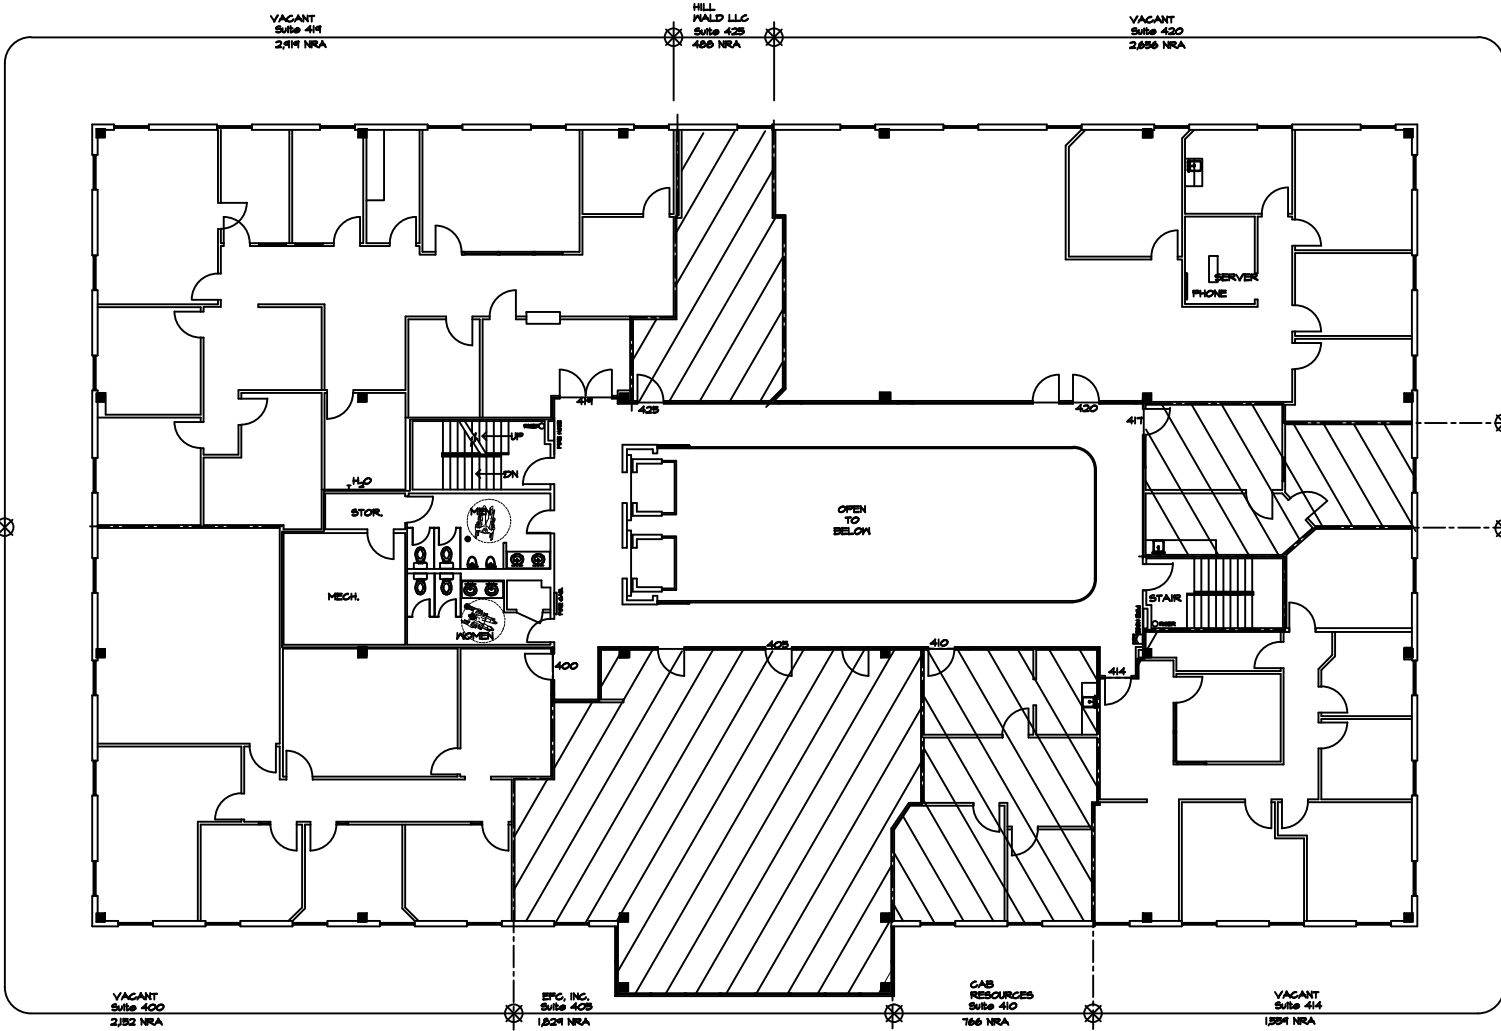

FOURTH FLOOR

RUS ARCHITECTS

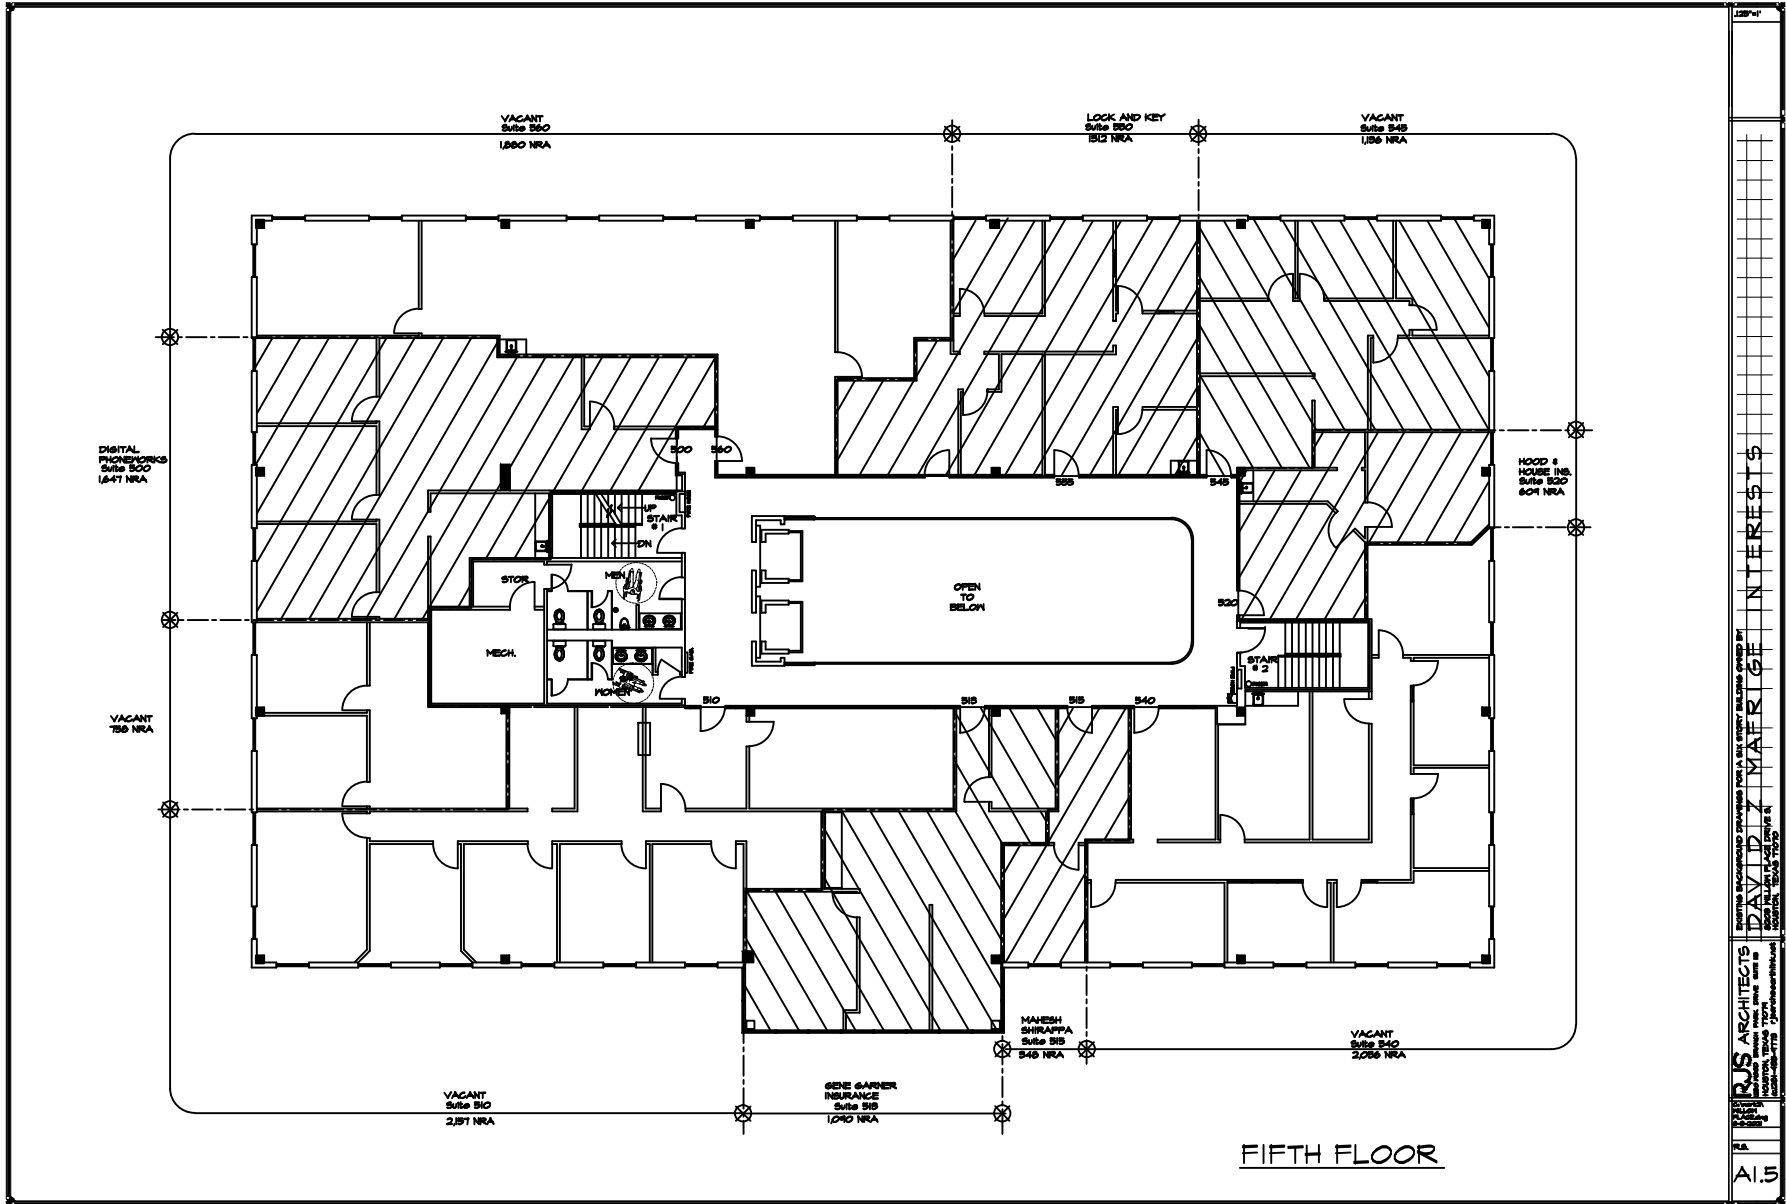

FIFTH FLOOR


RJS ARCHITECTS




A1.5

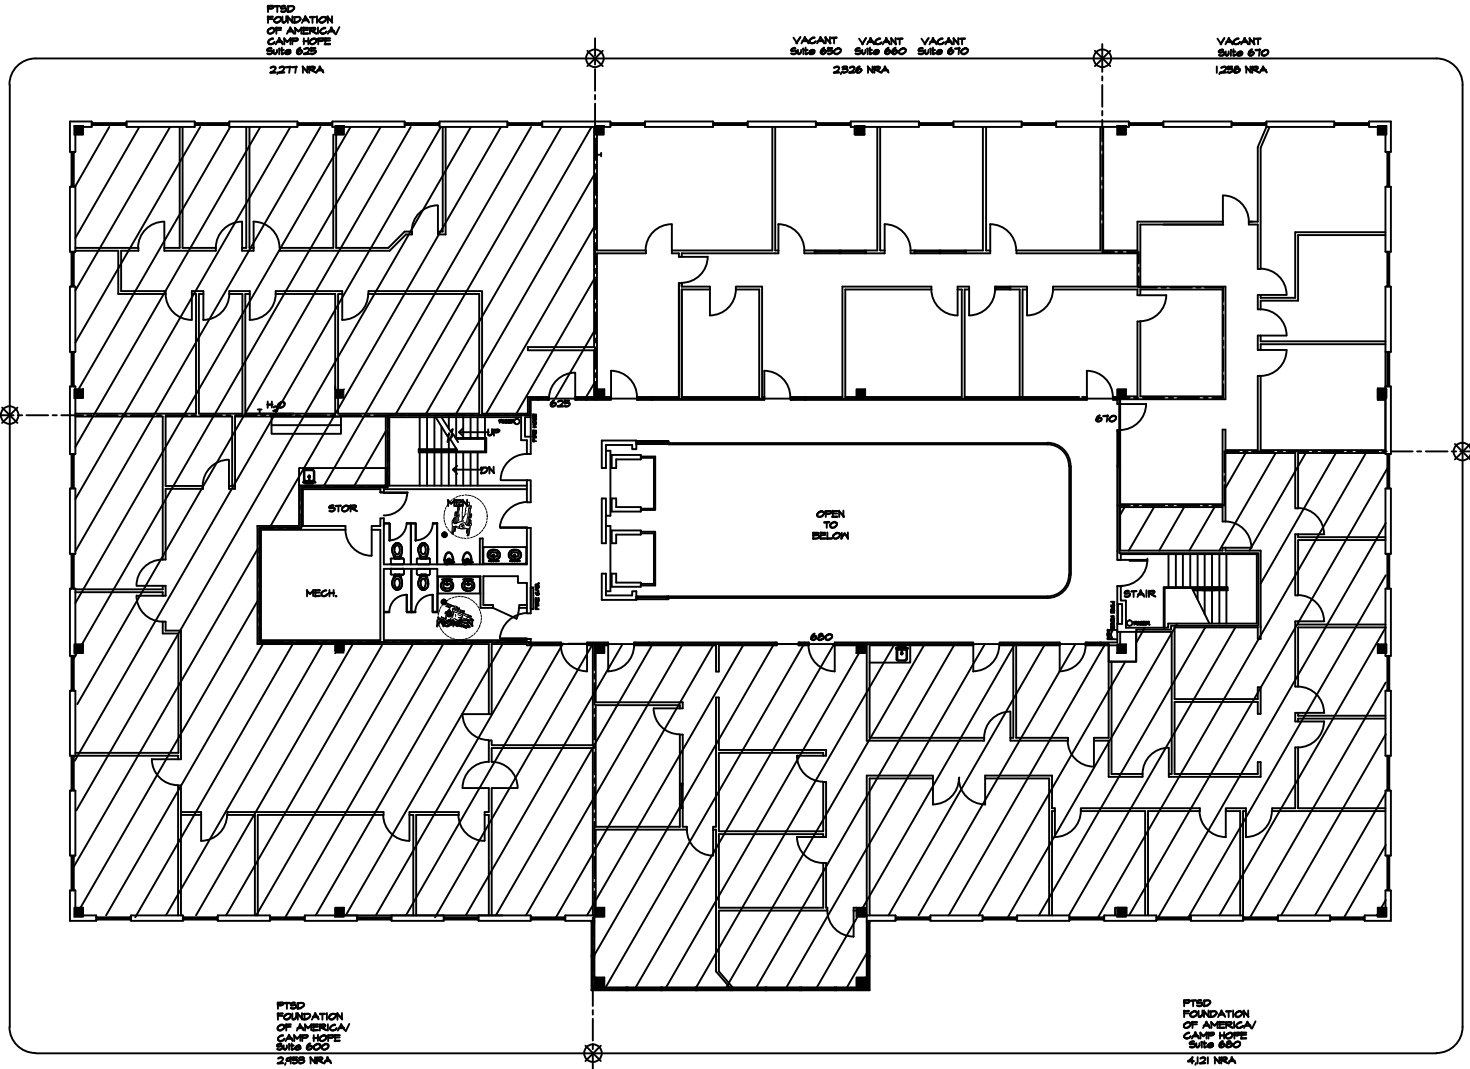

SIXTH FLOOR

1/2" = 1' - 0"
 A1.6